


The Contractor is responsible for checking dimensions and any discrepancy to be verified with the Architects before proceeding. Figured dimensions to be worked to only. Subject to all Local Authority and Statutory approvals.  
DO NOT SCALE

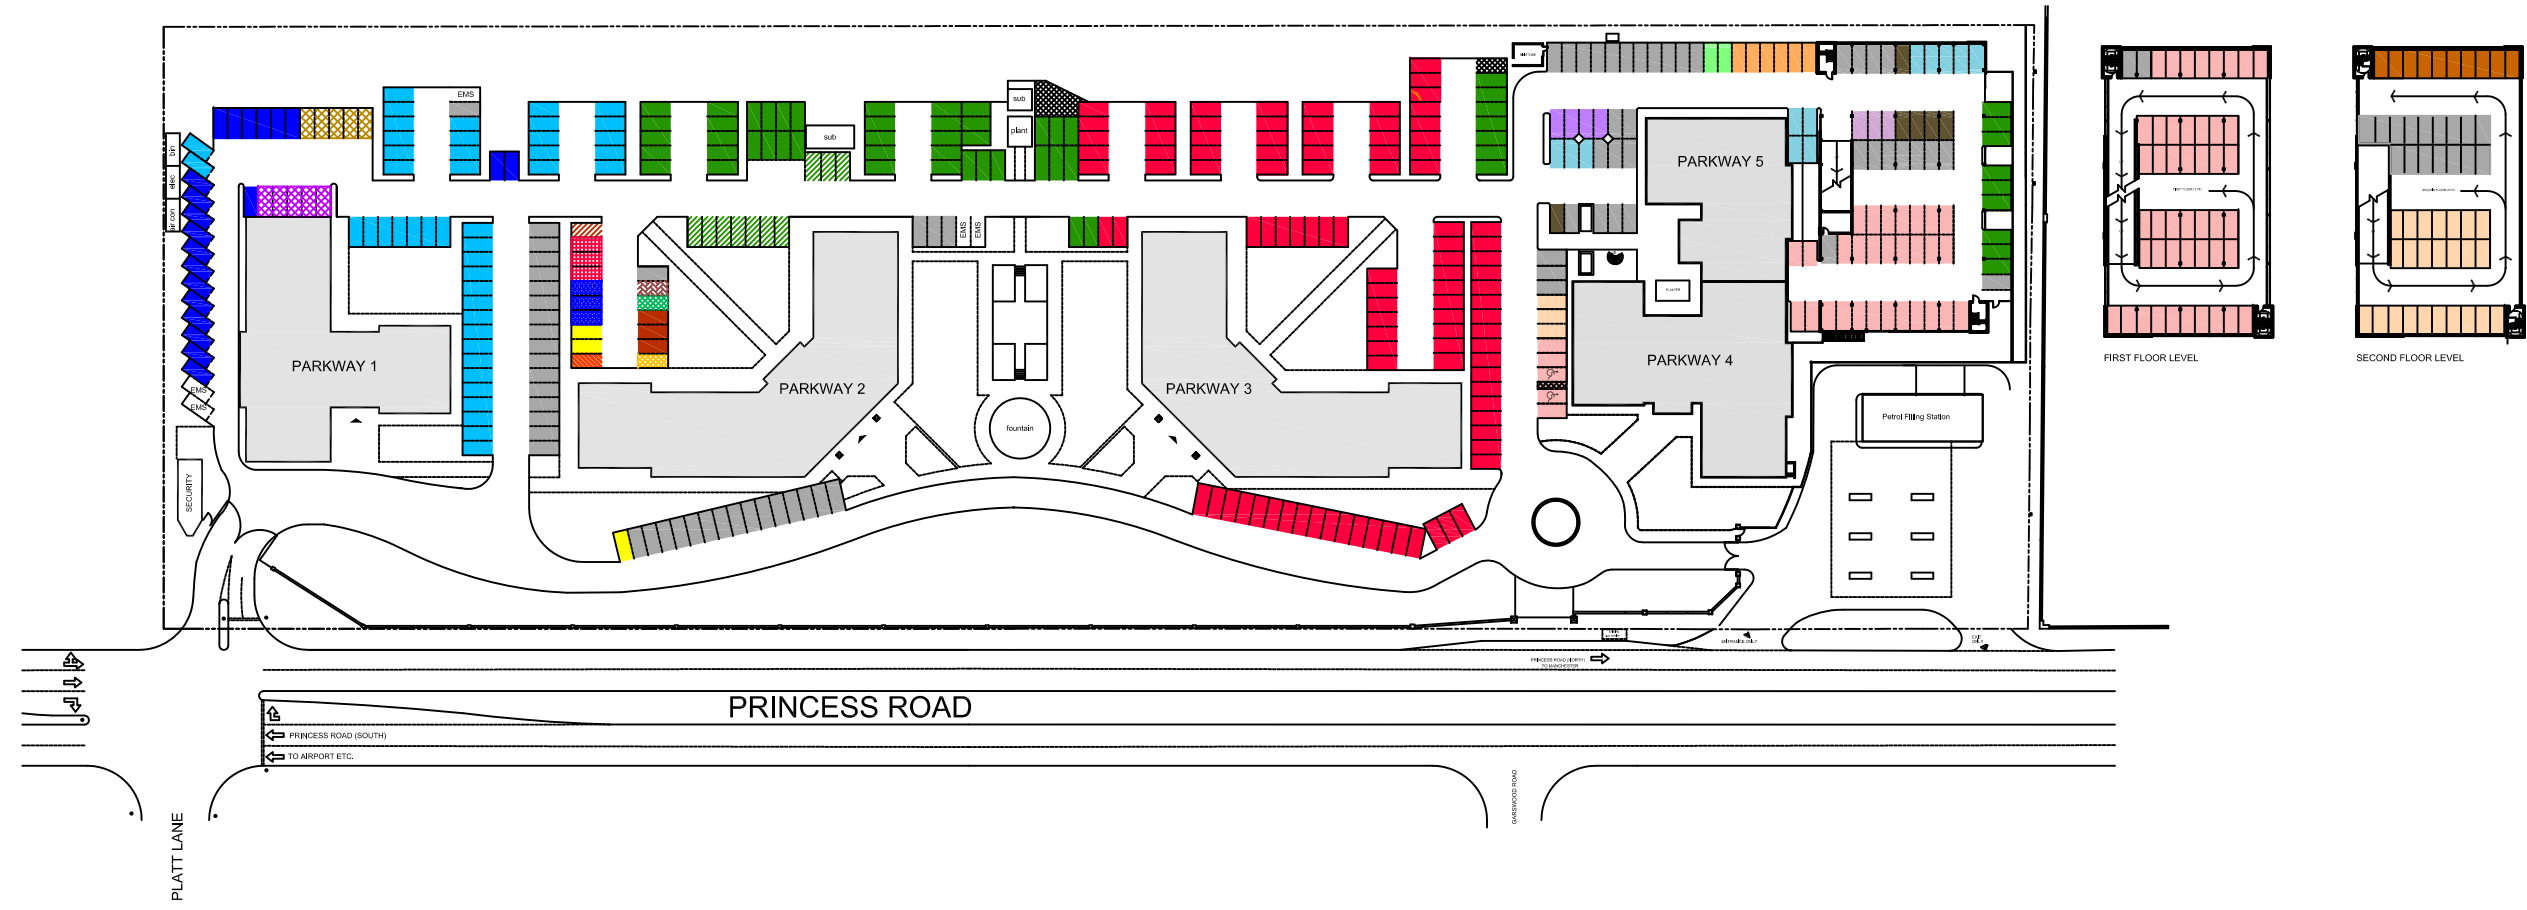

**BUILDING 1**

- VACANT - 21 No.SPACES
- MPCT - 45 No.SPACES
- EMS - 3 No.SPACES
- NORLAND - 5 No.SPACES (license)
- HARMONIC MEDICAL SONOGRAPHY LTD - 5 No.SPACES

**BUILDING 2**

- TELECITY GROUP UK LTD - 10 No.SPACES
- NNAS (license) - 42 No.SPACES
- MOFFATT (license) - 3 No.SPACES
- PROTOGOLD MARINE SERVICES LTD (license) - 1 No.SPACES
- STEPHEN KENYON - 1 No.SPACES
- CT Trading Limited (license) - 3 No.SPACES
- VACANT - 36 No.SPACES
- B & R INDUSTRIAL AUTOMATION Ltd - 3 No.SPACES
- ALPHA MEDICOLEGAL Ltd - 3 No.SPACES
- PAN MEDICAL - 1 No.SPACES
- EUROPEAN ATTACUMENTS GROUP LIMITED - 1 No.SPACES
- S&S BIOMAT LTD - 1 No.SPACES

**BUILDING 3**

- MPCT - 100 No.SPACES

**BUILDINGS 4+5**

- ADACTUS - 12No.SPACES
- Eden (license) - 3No.SPACES
- NNAS (license) - 16No.SPACES
- MPCT - 6No.SPACES
- STANDWALK (license) - 6No.SPACES
- ZEN (license) - 4No.SPACES
- WILLIAM FISH (license) - 3No.SPACES
- FIRST RADIO (license) - 2No.SPACES
- STERIA - 34No.SPACES
- VACANT - 35No.SPACES

**CAR DECK Levels 1+2**

- STERIA - 46No.SPACES
- VACANT - 18No.SPACES
- EDEN - 24No.SPACES
- EDEN(license) - 10No.SPACES

EMERSON HOUSE, HEYES LANE,  
ALDERLEY EDGE,  
CHESHIRE SK9 7LF  
Tel: (01625) 568400. Fax: (01625) 568276



location  
**Parkway Business Centre  
Princess Parkway**

title  
**Estate Site Plan  
Car Parking Allocation Plan**

scale	ref	checked	date
1:1250 @ A3			03.02.15

drawing no.  
**183-COMC-CP-41**